



REVISIONS		
DATE	NAME	NO.
OCT. 31, 1999	ROBERT C. BOGART	15474
12/03	G. ROBINSON	34490
9/04	G. ROBINSON	34490
12/08	G. ROBINSON	34490
12/27	G. ROBINSON	34490

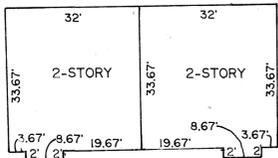


LOT 35.01 DETAIL  
SCALE 1/20'

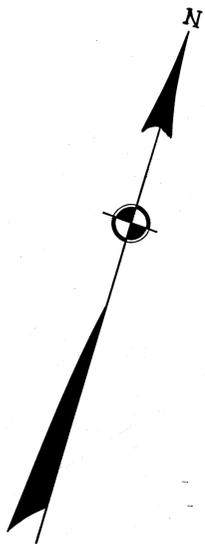

SHEET 7

SHEET 10

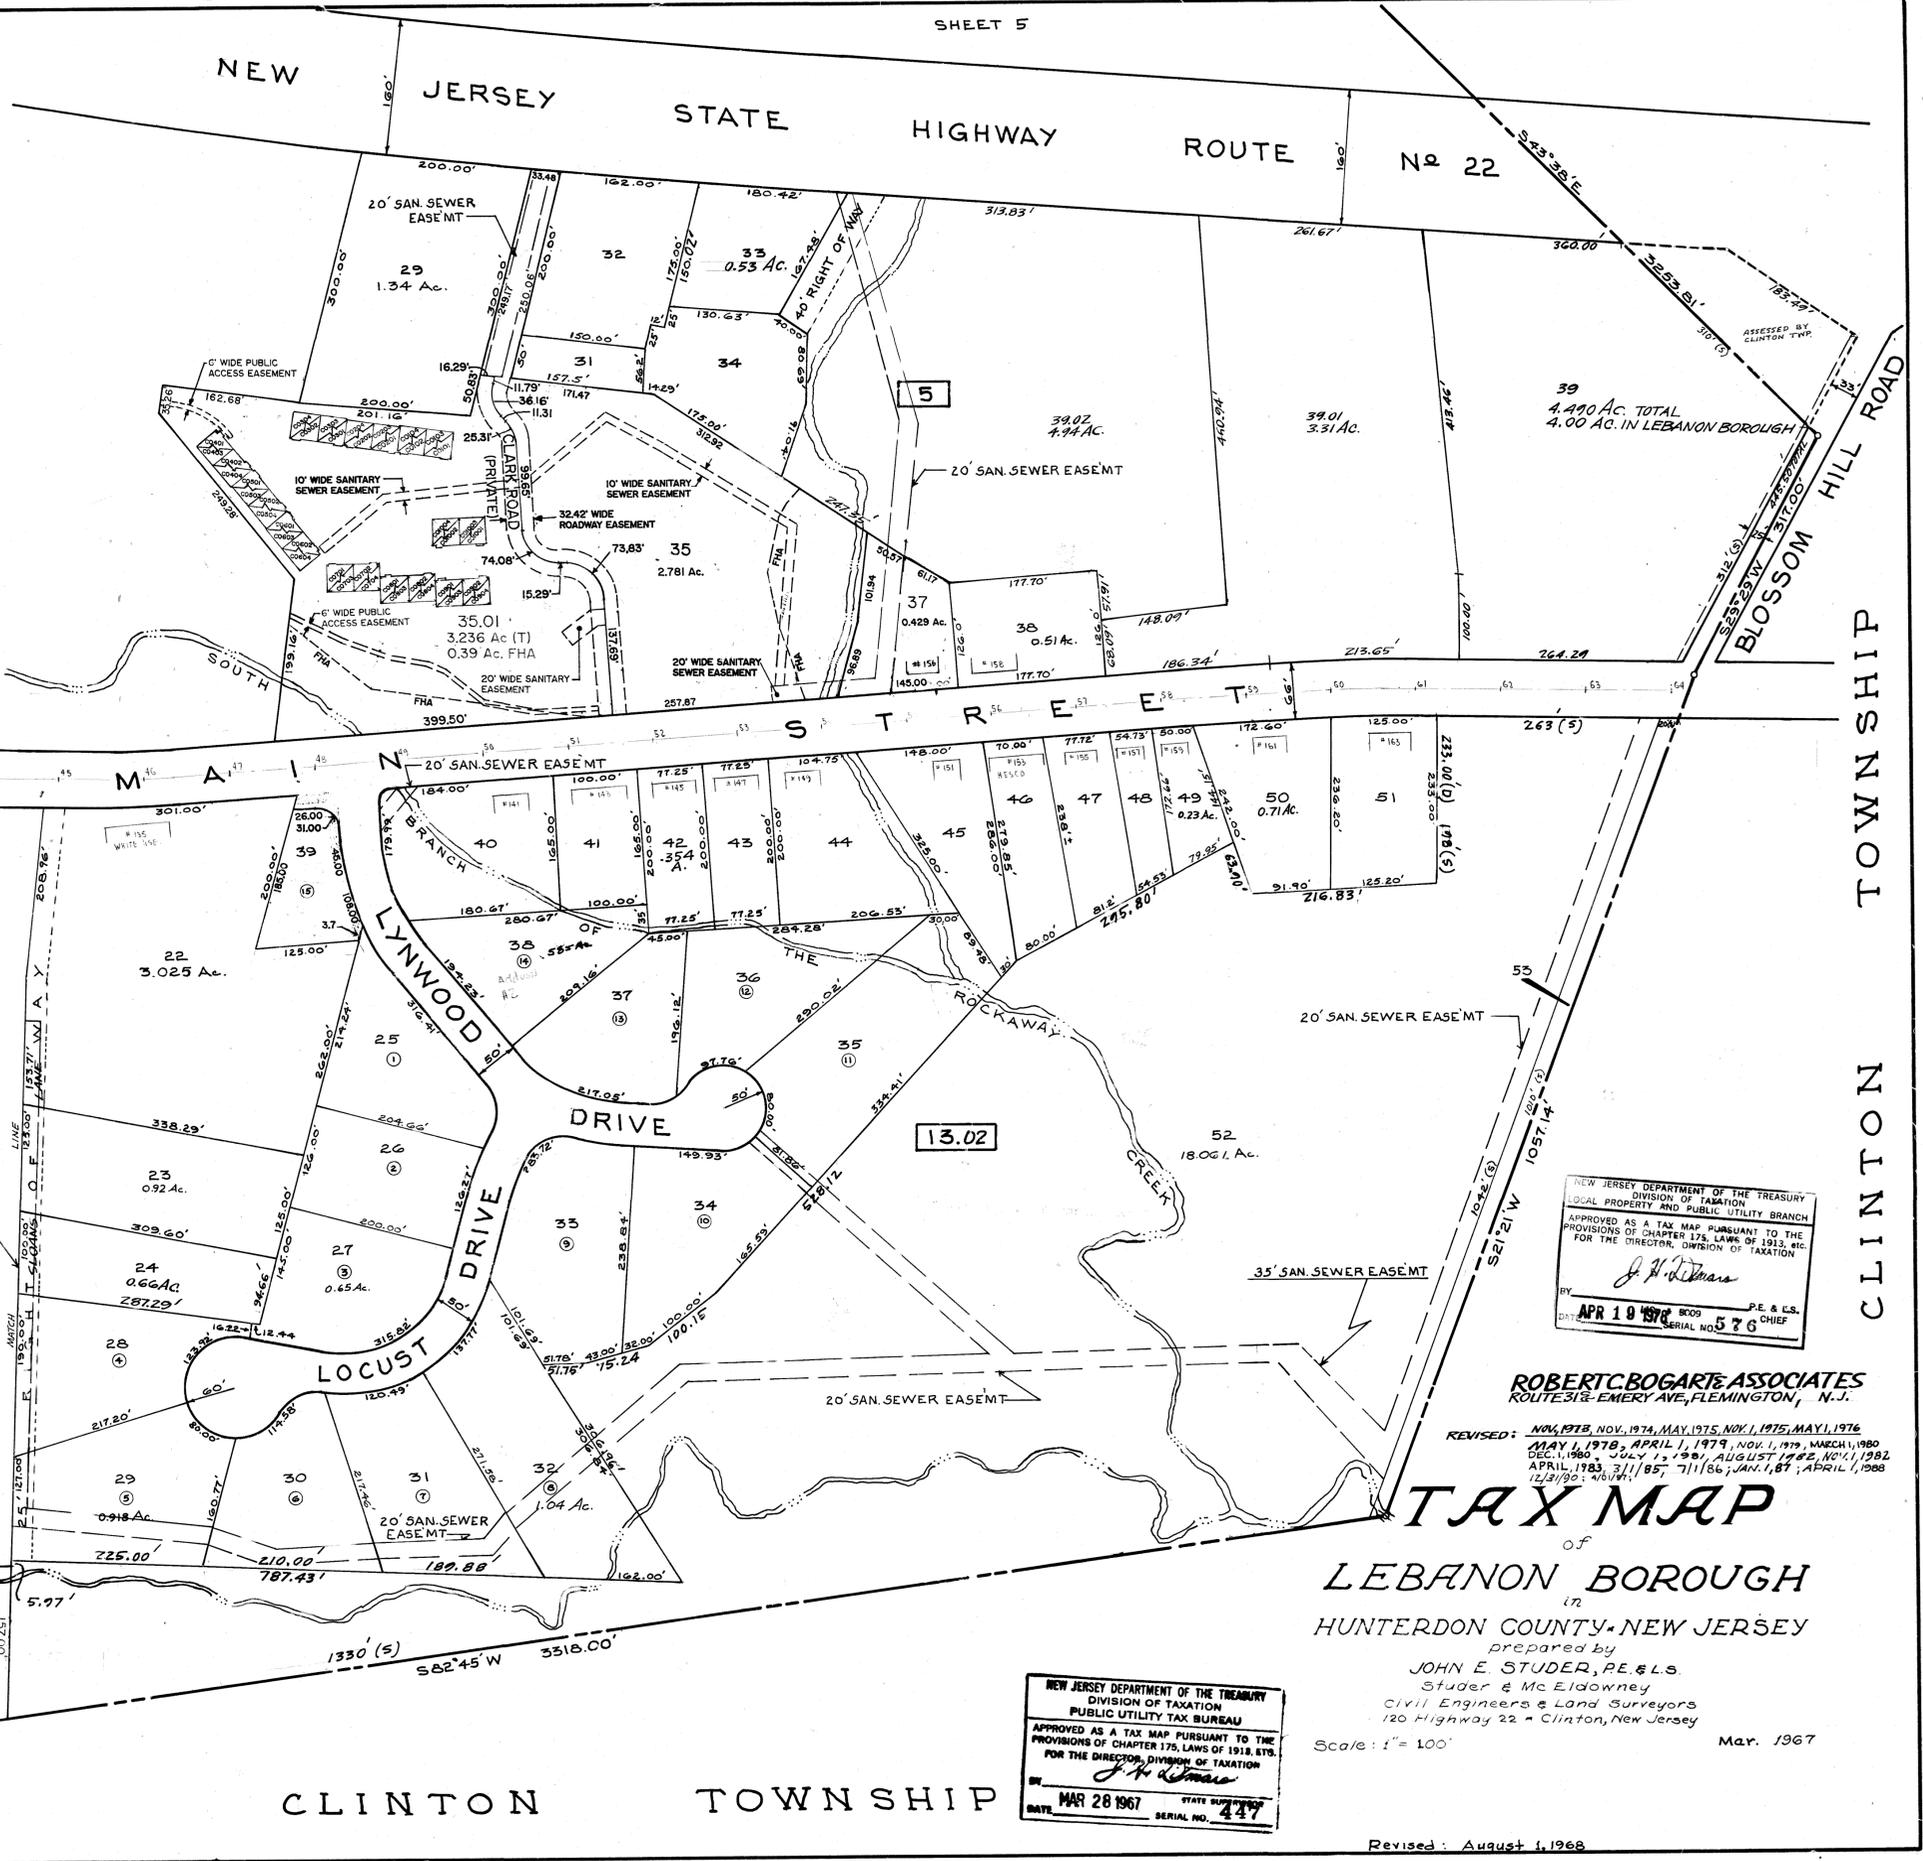

NEW JERSEY DEPARTMENT OF THE TREASURY  
DIVISION OF TAXATION  
LOCAL PROPERTY AND PUBLIC UTILITY BRANCH  
APPROVED AS A TAX MAP PURSUANT TO THE  
PROVISIONS OF CHAPTER 175, LAWS OF 1913, ETC.  
FOR THE DIRECTOR, DIVISION OF TAXATION  
*J. H. Williams*  
BY: APR 19 1967 P.E. & L.S.  
CHIEF SERIAL NO. 576

ROBERT C. BOGART & ASSOCIATES  
ROUTE 312 - EMERY AVE., FLEMINGTON, N.J.

REVISED: NOV. 1973, NOV. 1974, MAY 1975, NOV. 1, 1975, MAY 1, 1976  
MAY 1, 1978, APRIL 1, 1979, NOV. 1, 1979, MARCH 1, 1980  
DEC. 1, 1980, JULY 1, 1981, AUGUST 1, 1982, NOV. 1, 1982  
APRIL 1, 1983, 3/1/85, 7/1/86, JAN. 1, 87, APRIL 1, 1988  
12/31/90; 4/6/91

**TAX MAP**  
of  
**LEBANON BOROUGH**  
HUNTERDON COUNTY, NEW JERSEY

prepared by  
**JOHN E. STUDER, P.E. & L.S.**  
Studer & McEldowney  
Civil Engineers & Land Surveyors  
120 Highway 22 - Clinton, New Jersey  
Scale: 1" = 100'  
Mar. 1967

NEW JERSEY DEPARTMENT OF THE TREASURY  
DIVISION OF TAXATION  
PUBLIC UTILITY TAX BUREAU  
APPROVED AS A TAX MAP PURSUANT TO THE  
PROVISIONS OF CHAPTER 175, LAWS OF 1913, ETC.  
FOR THE DIRECTOR, DIVISION OF TAXATION  
*J. H. Williams*  
DATE: MAR 28 1967 STATE PUBLIC UTILITY TAX BUREAU  
SERIAL NO. 447

CLINTON TOWNSHIP

Revised: August 1, 1968

CLINTON TOWNSHIP